



For planning application only

For construction details and building notes please refer to supplementary drawings and specific information.


Or seek guidance from client or agent.

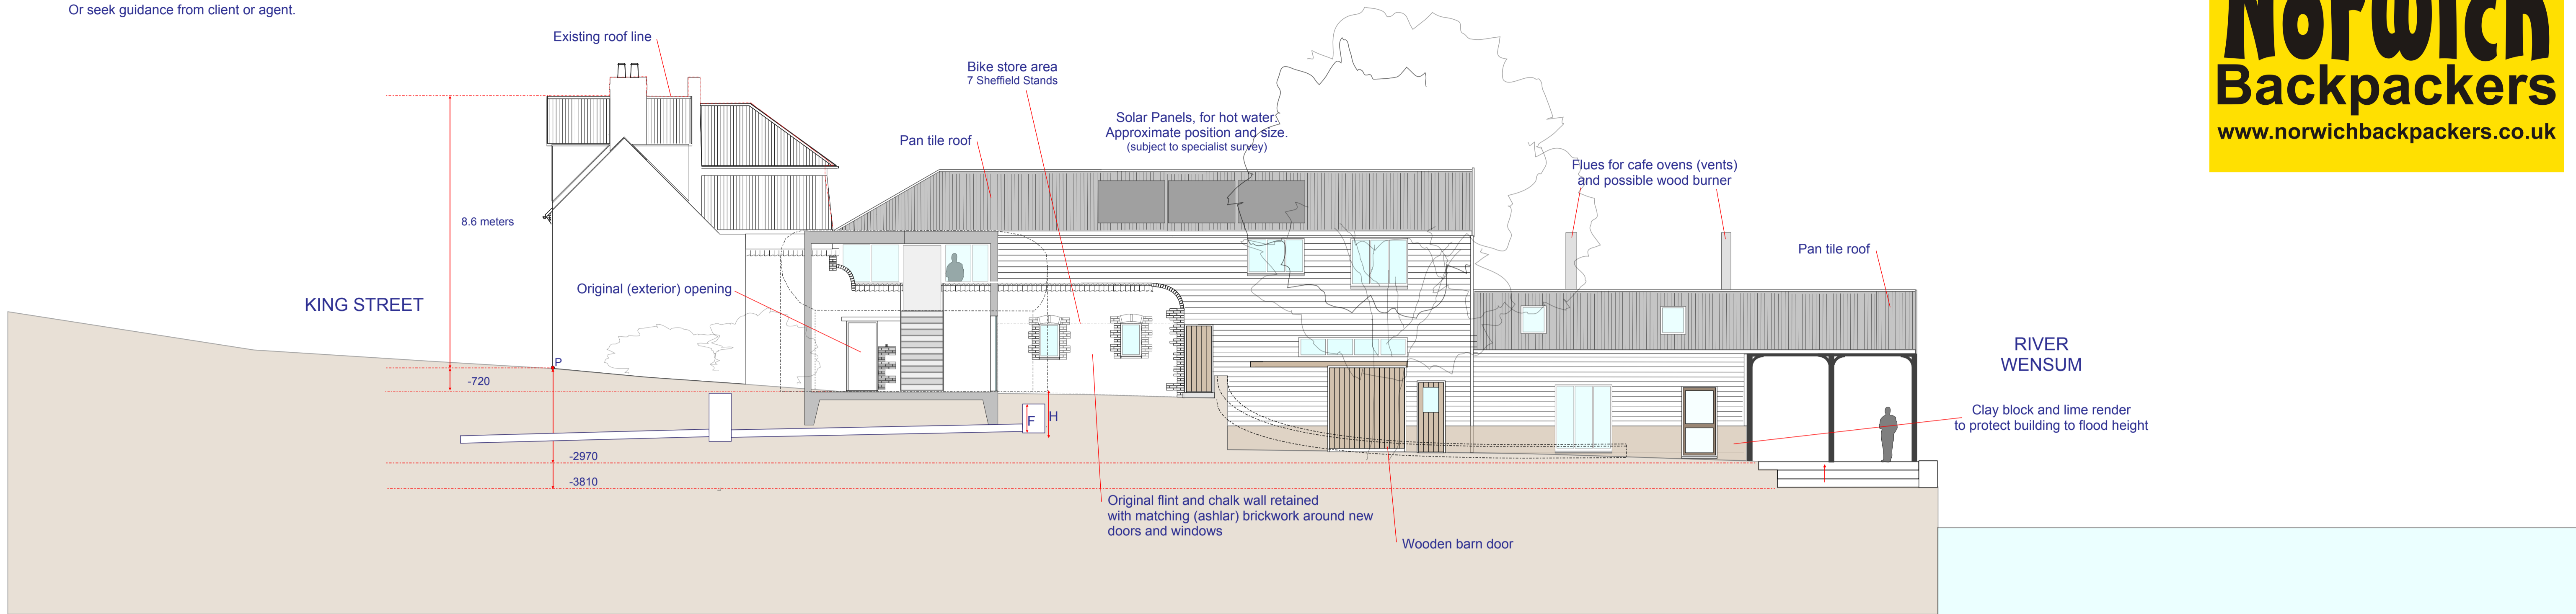

Norwich Backpackers from the SOUTH SIDE, point A, with RECEPTION section. **PROPOSED**

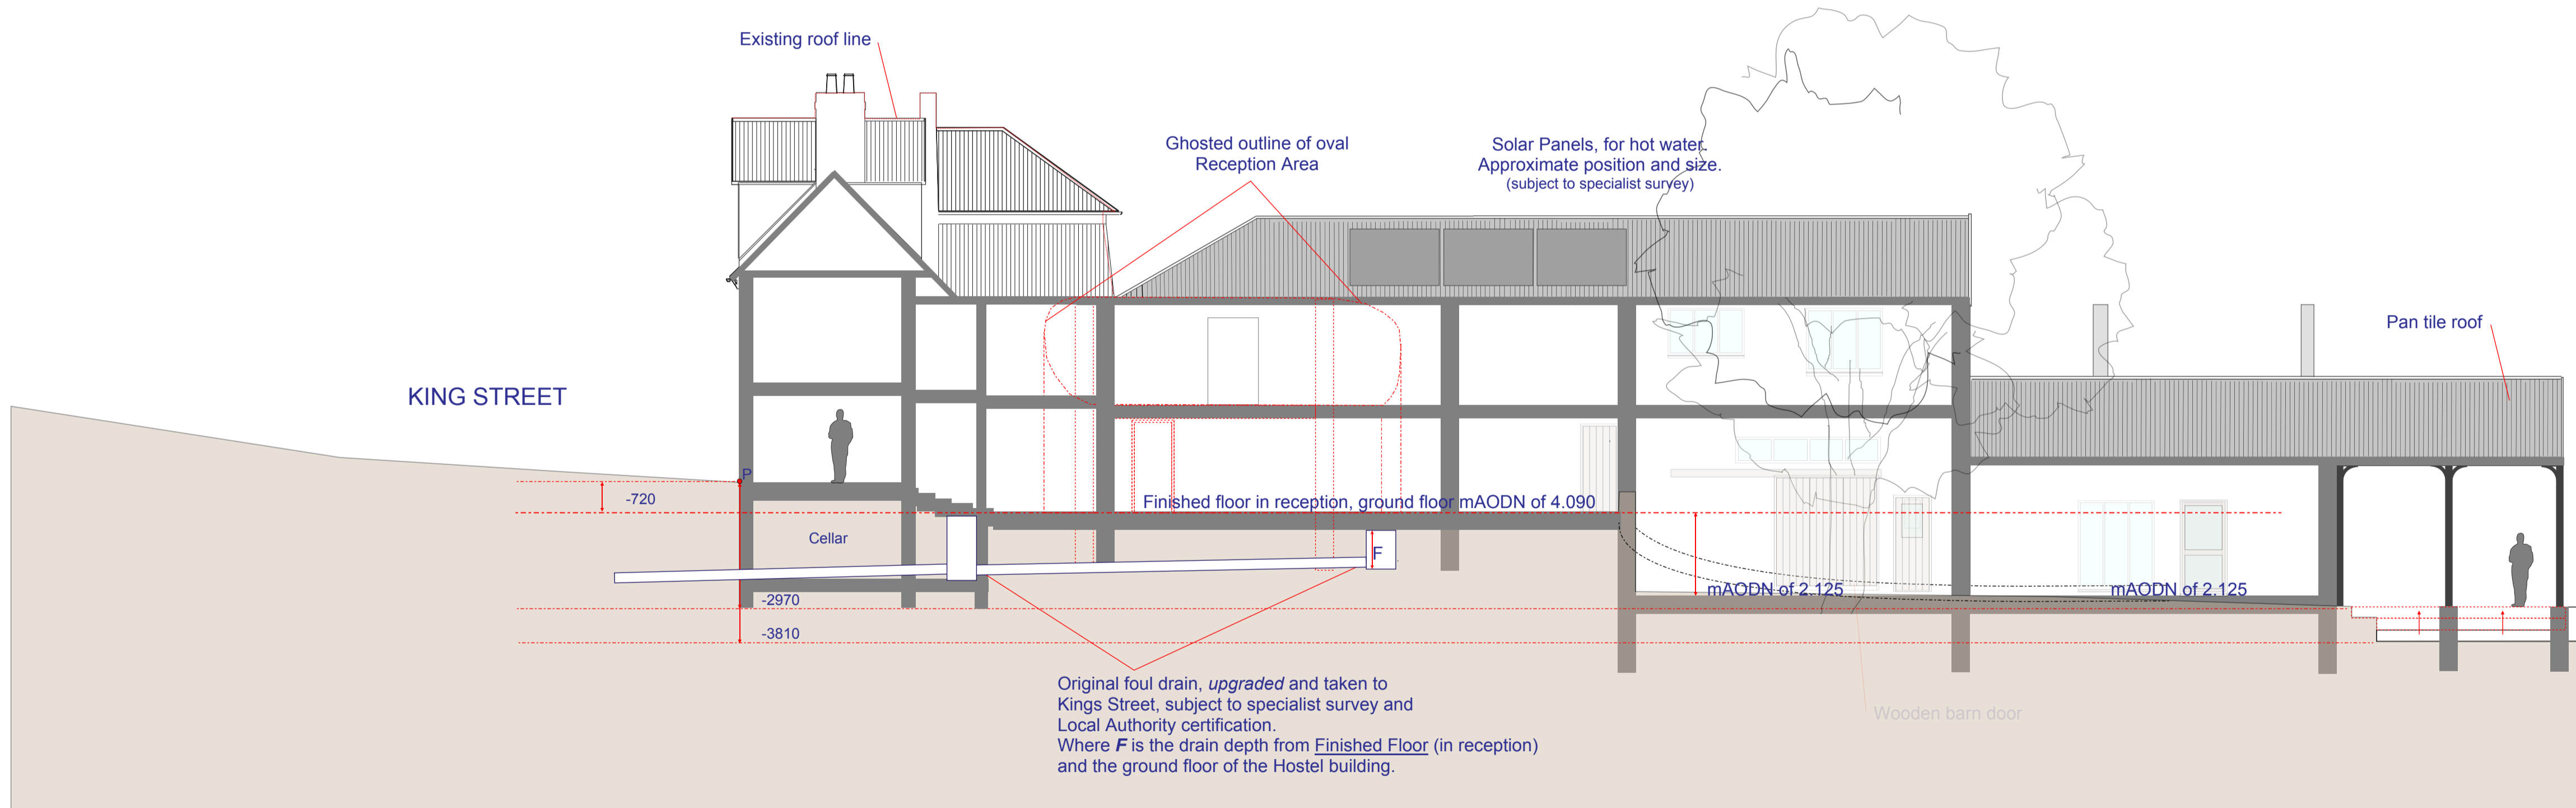


Norwich Backpackers from the SOUTH SIDE showing SECTION with basic structure.

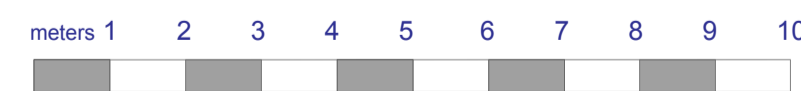

Construction notes:

Shows where sections A and B are from, on map.

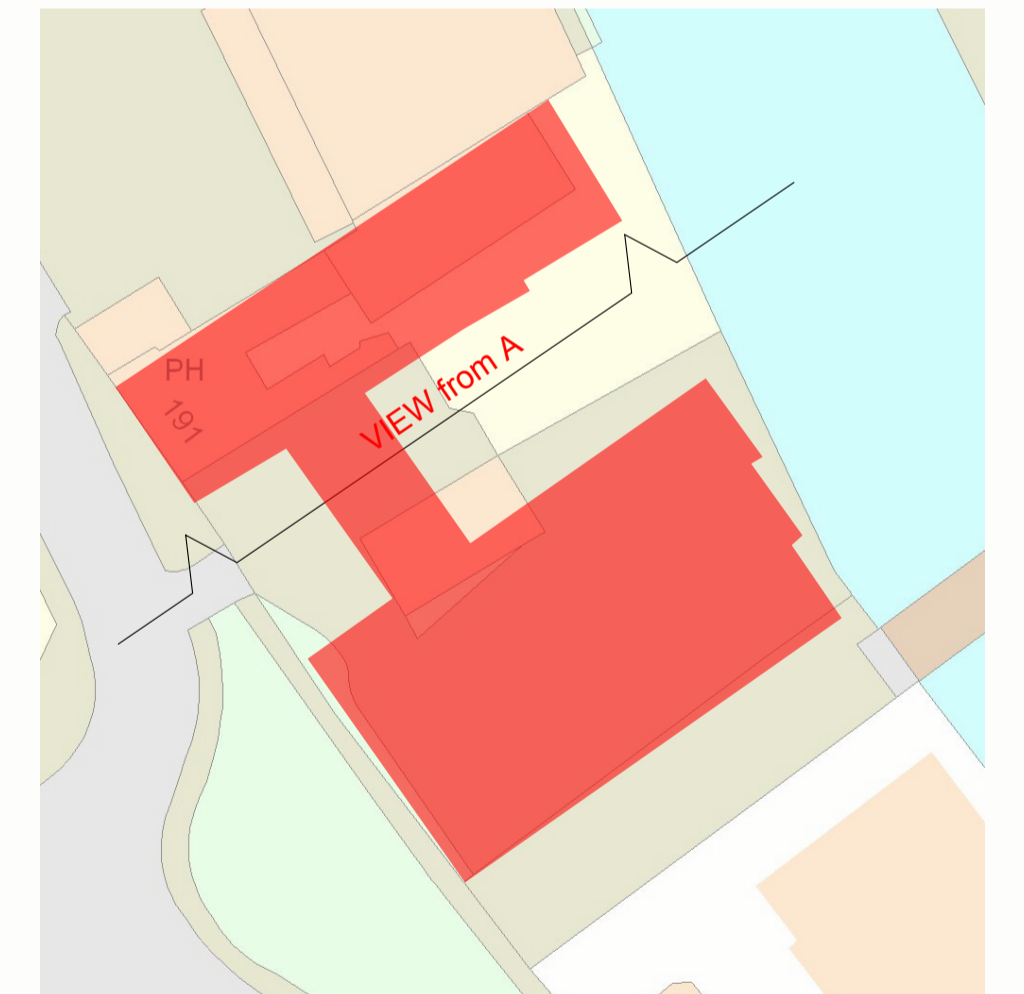

NORWICH BACKPACKERS
191 king Street,
Norwich.

Master plan. Illustration scale 1:100.
REVISED
South side Elevation and Section **PROPOSED**

Drawings: Millgate Design
September 2010.

01603 279979
Copyright T. Cringle

Notes:
All written dimensions are in millimetres.
All measurements should be checked on site, prior to work being carried out.
Please use scale for illustration purpose only.
Colours are used to illustrate different materials, but NOT as the actual material colour.
For materials used and colours please see photos and specification notes.