



For planning application only  
 For construction details and building notes please refer to supplementary drawings and specific information.  
 Or seek guidance from client or agent.

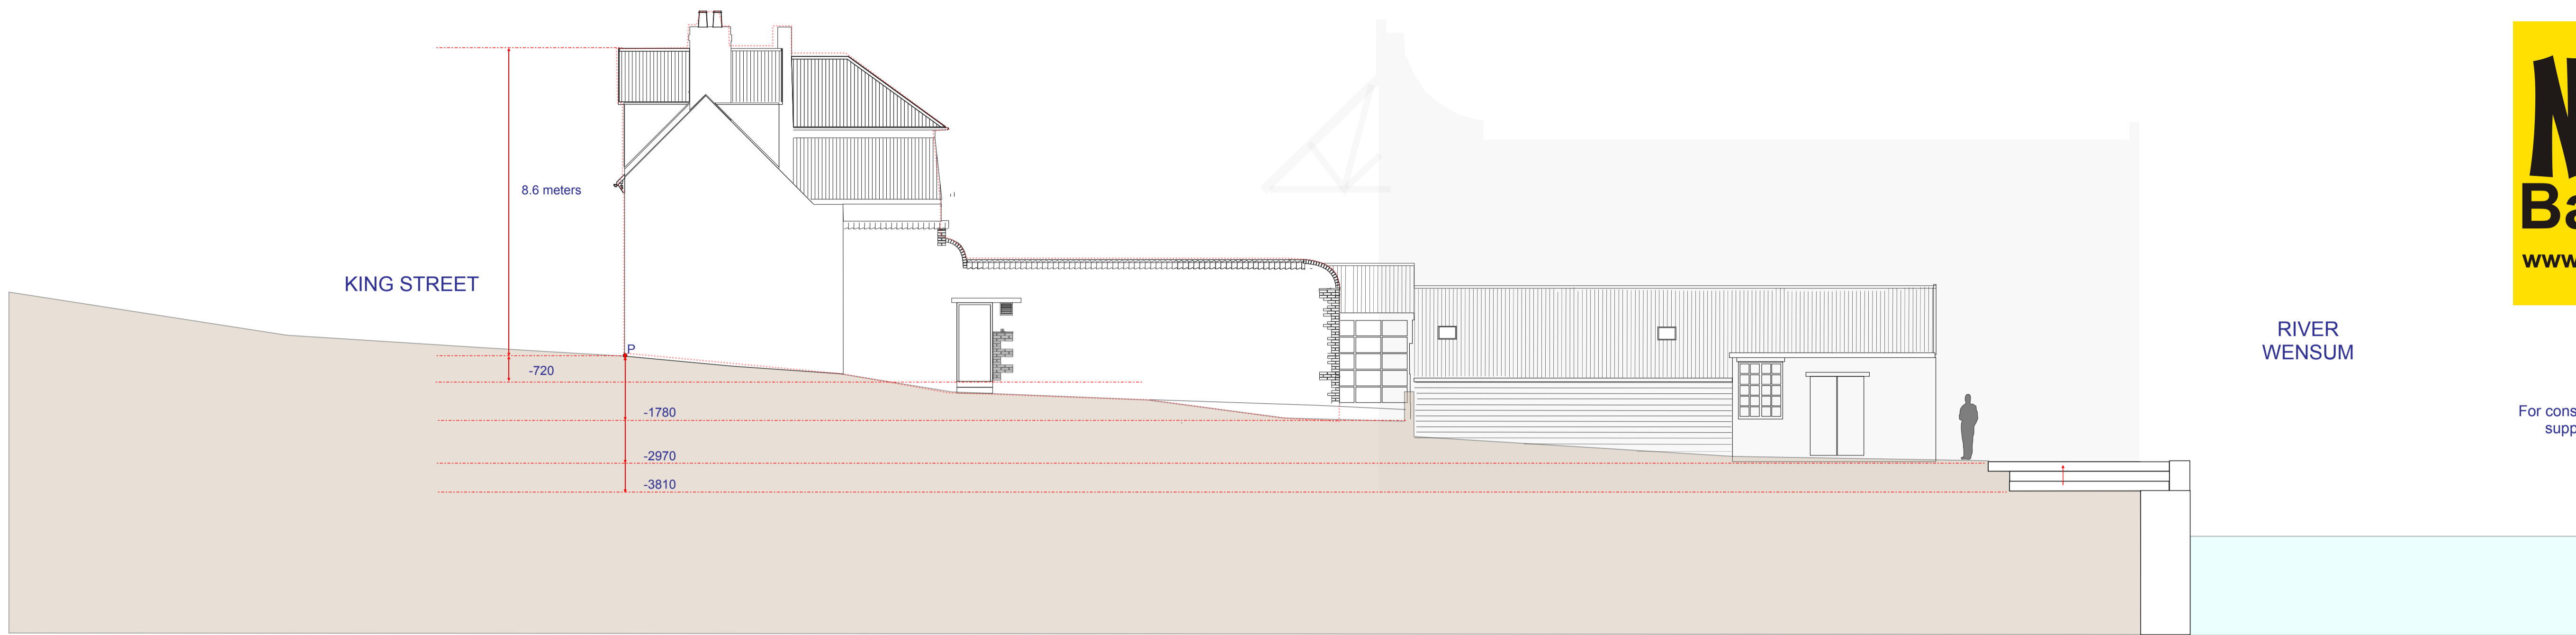

The FERRY BOAT from the SOUTH SIDE, from point A  
**MASTER**

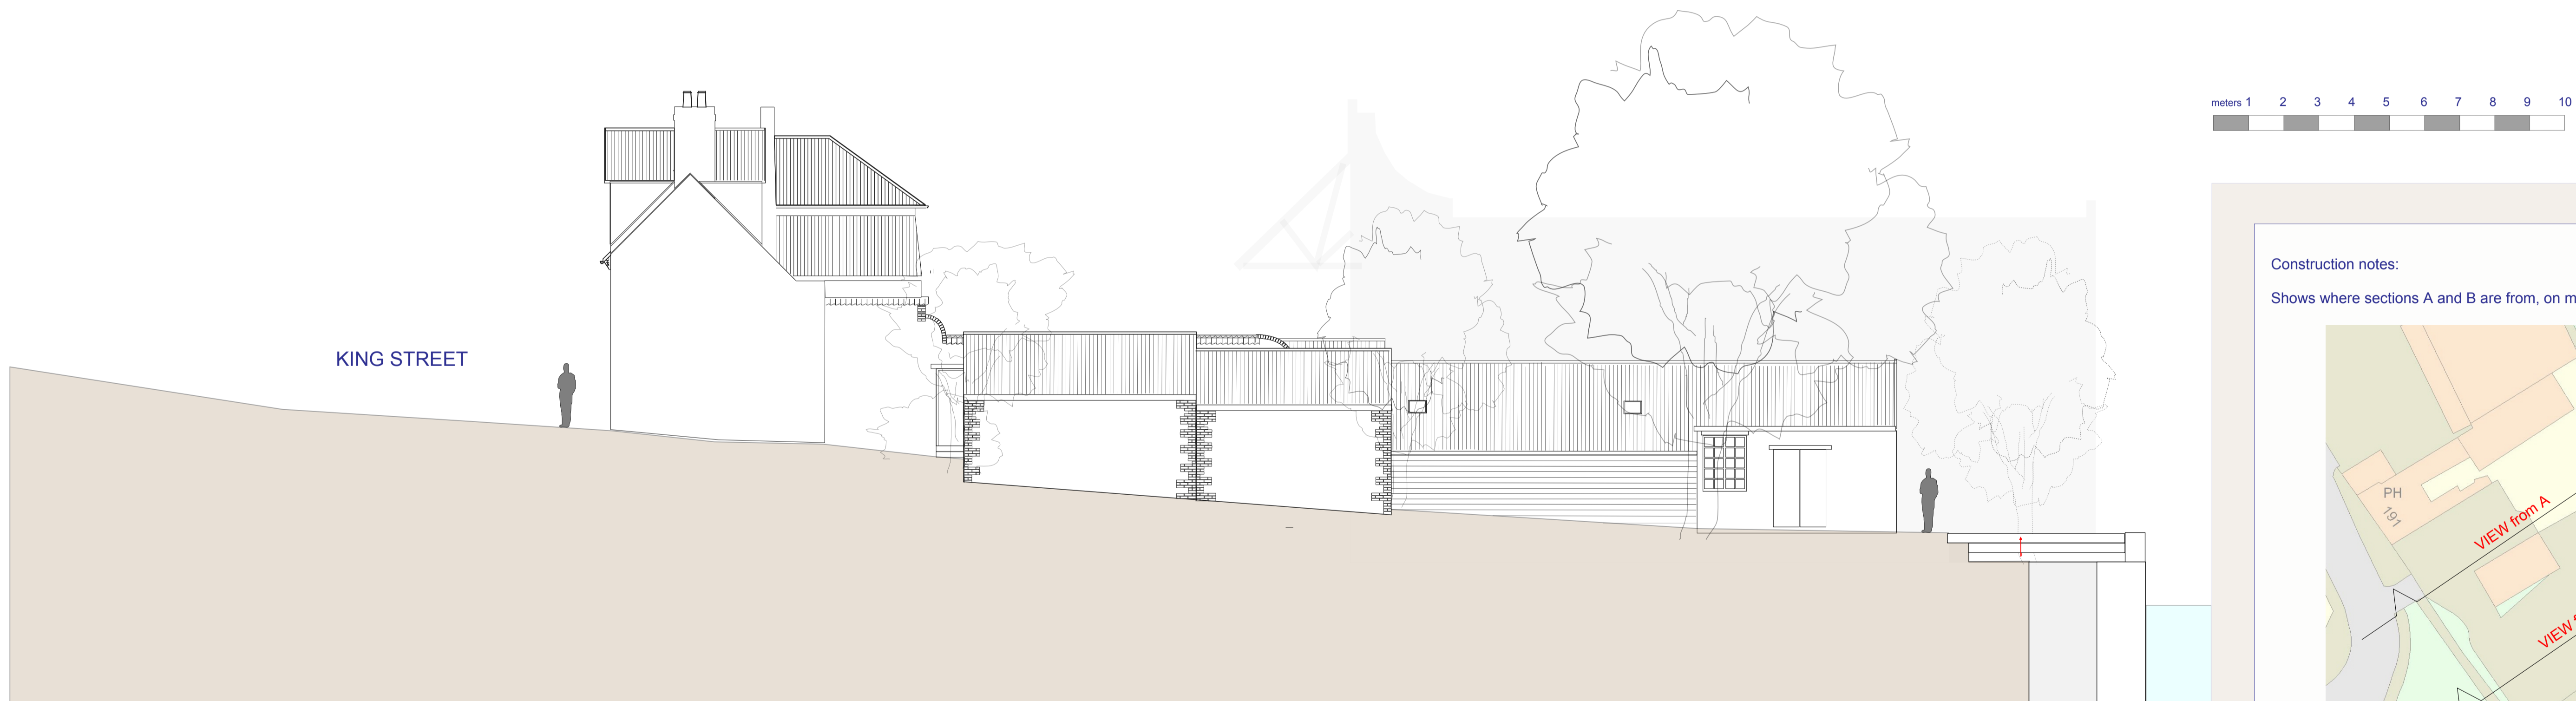


The FERRY BOAT from the SOUTH SIDE showing BARN, from point B



The BARN from NORTH SIDE

Construction notes:  
 Shows where sections A and B are from, on map.

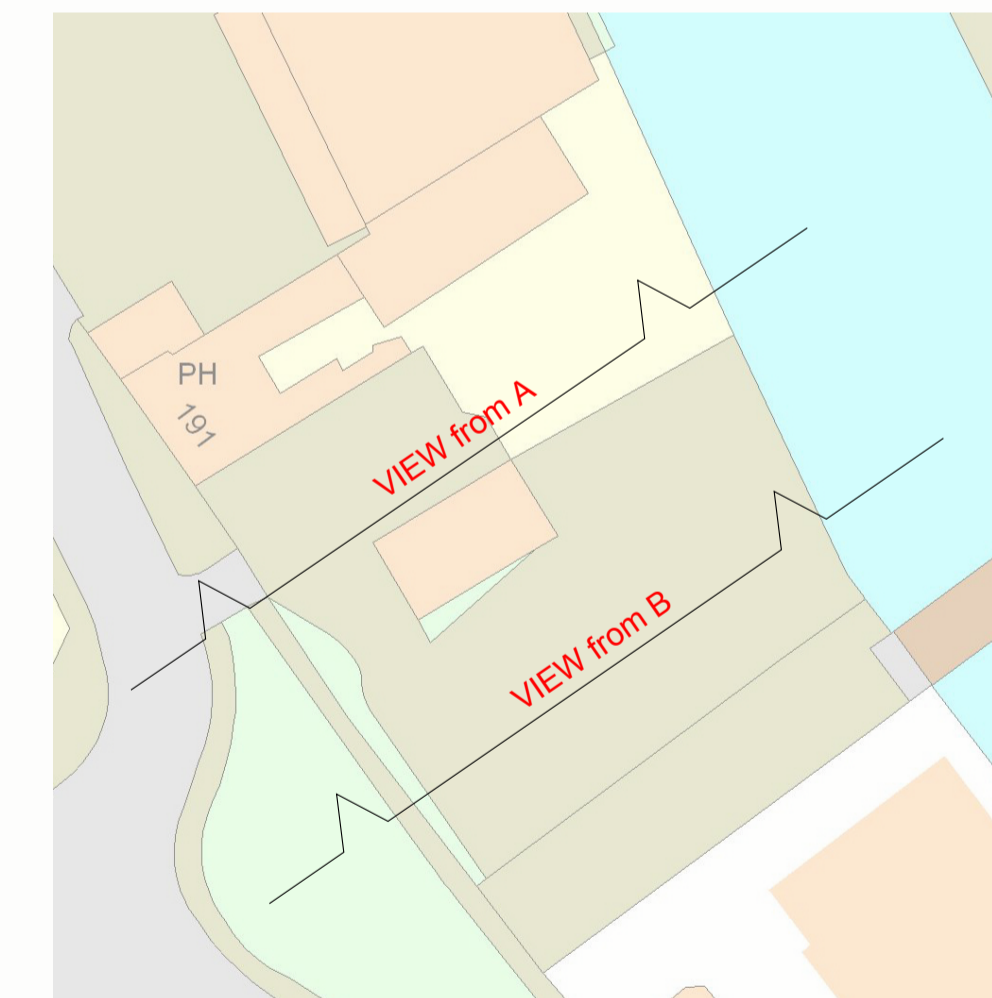

NORWICH BACKPACKERS  
 191 king Street,  
 Norwich.

Master plan. Illustration scale 1:100.

Existing South and North (side) Elevations  
 Drawings: Millgate Design  
 June 2010.

01603 279979  
 Copyright T.Cringle