




For planning application only

For construction details and building notes please refer to supplementary drawings and specific information.

Or seek guidance from client or agent.

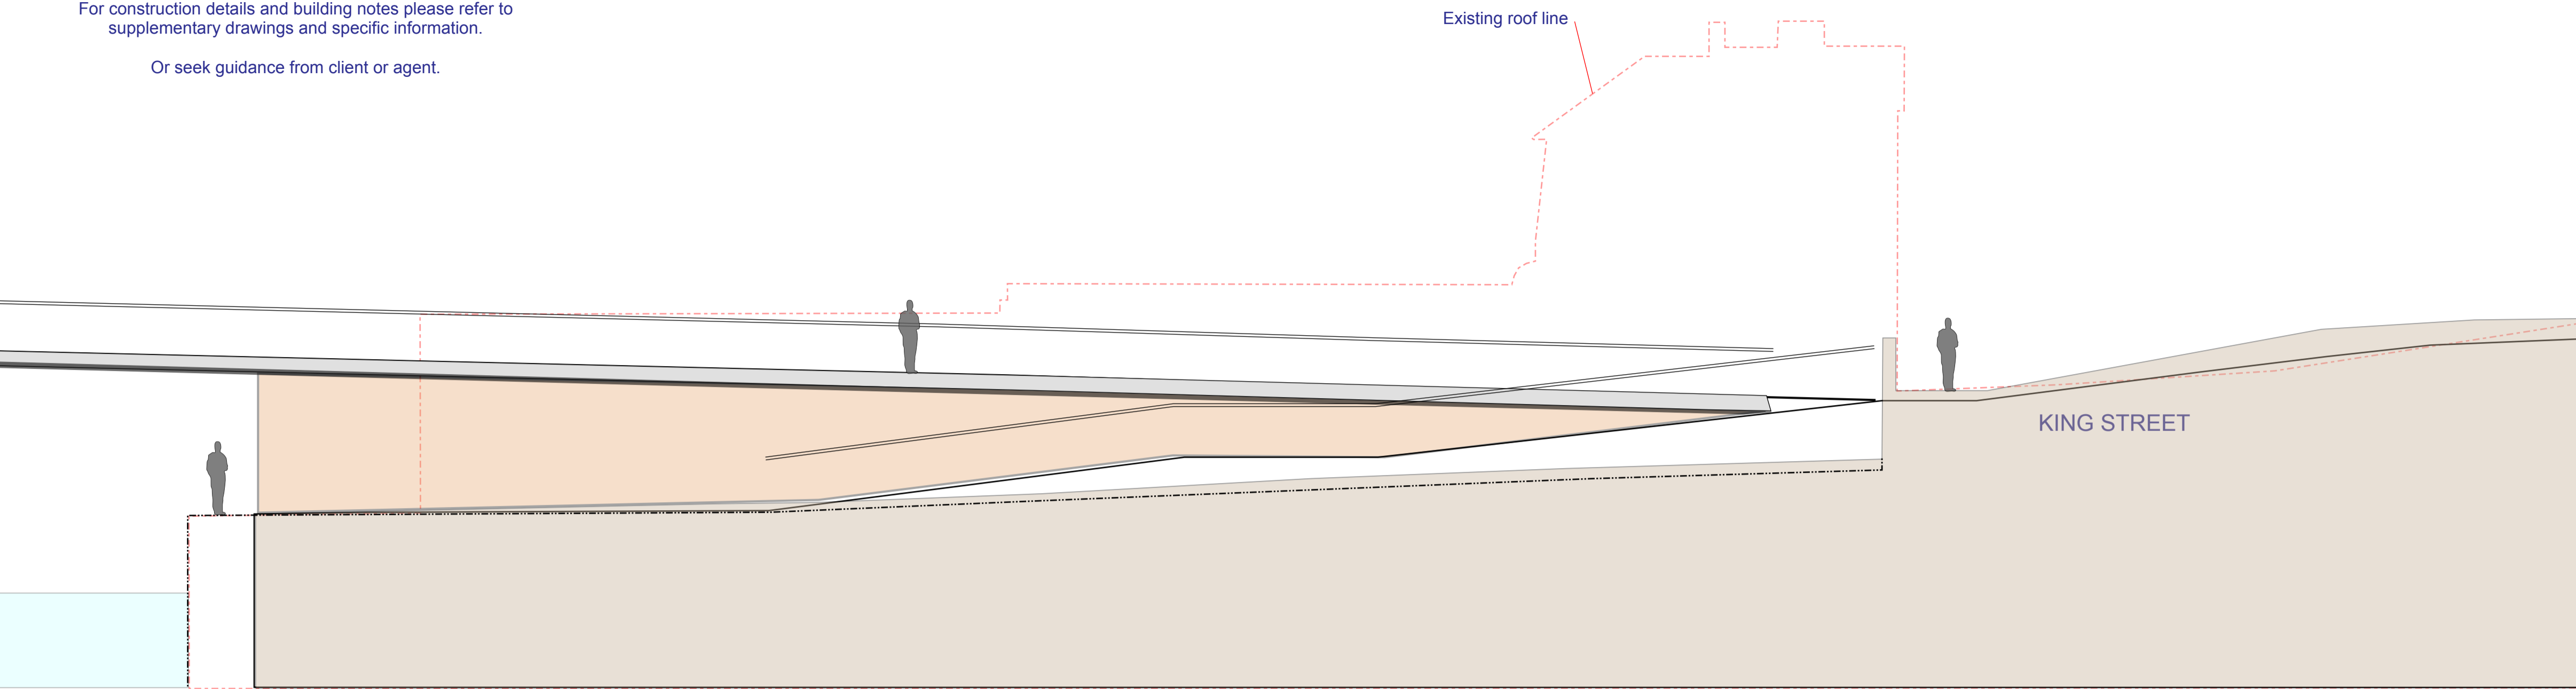


The FERRY BOAT SECTION from A, CAR PARK to BRIDGE, *existing*

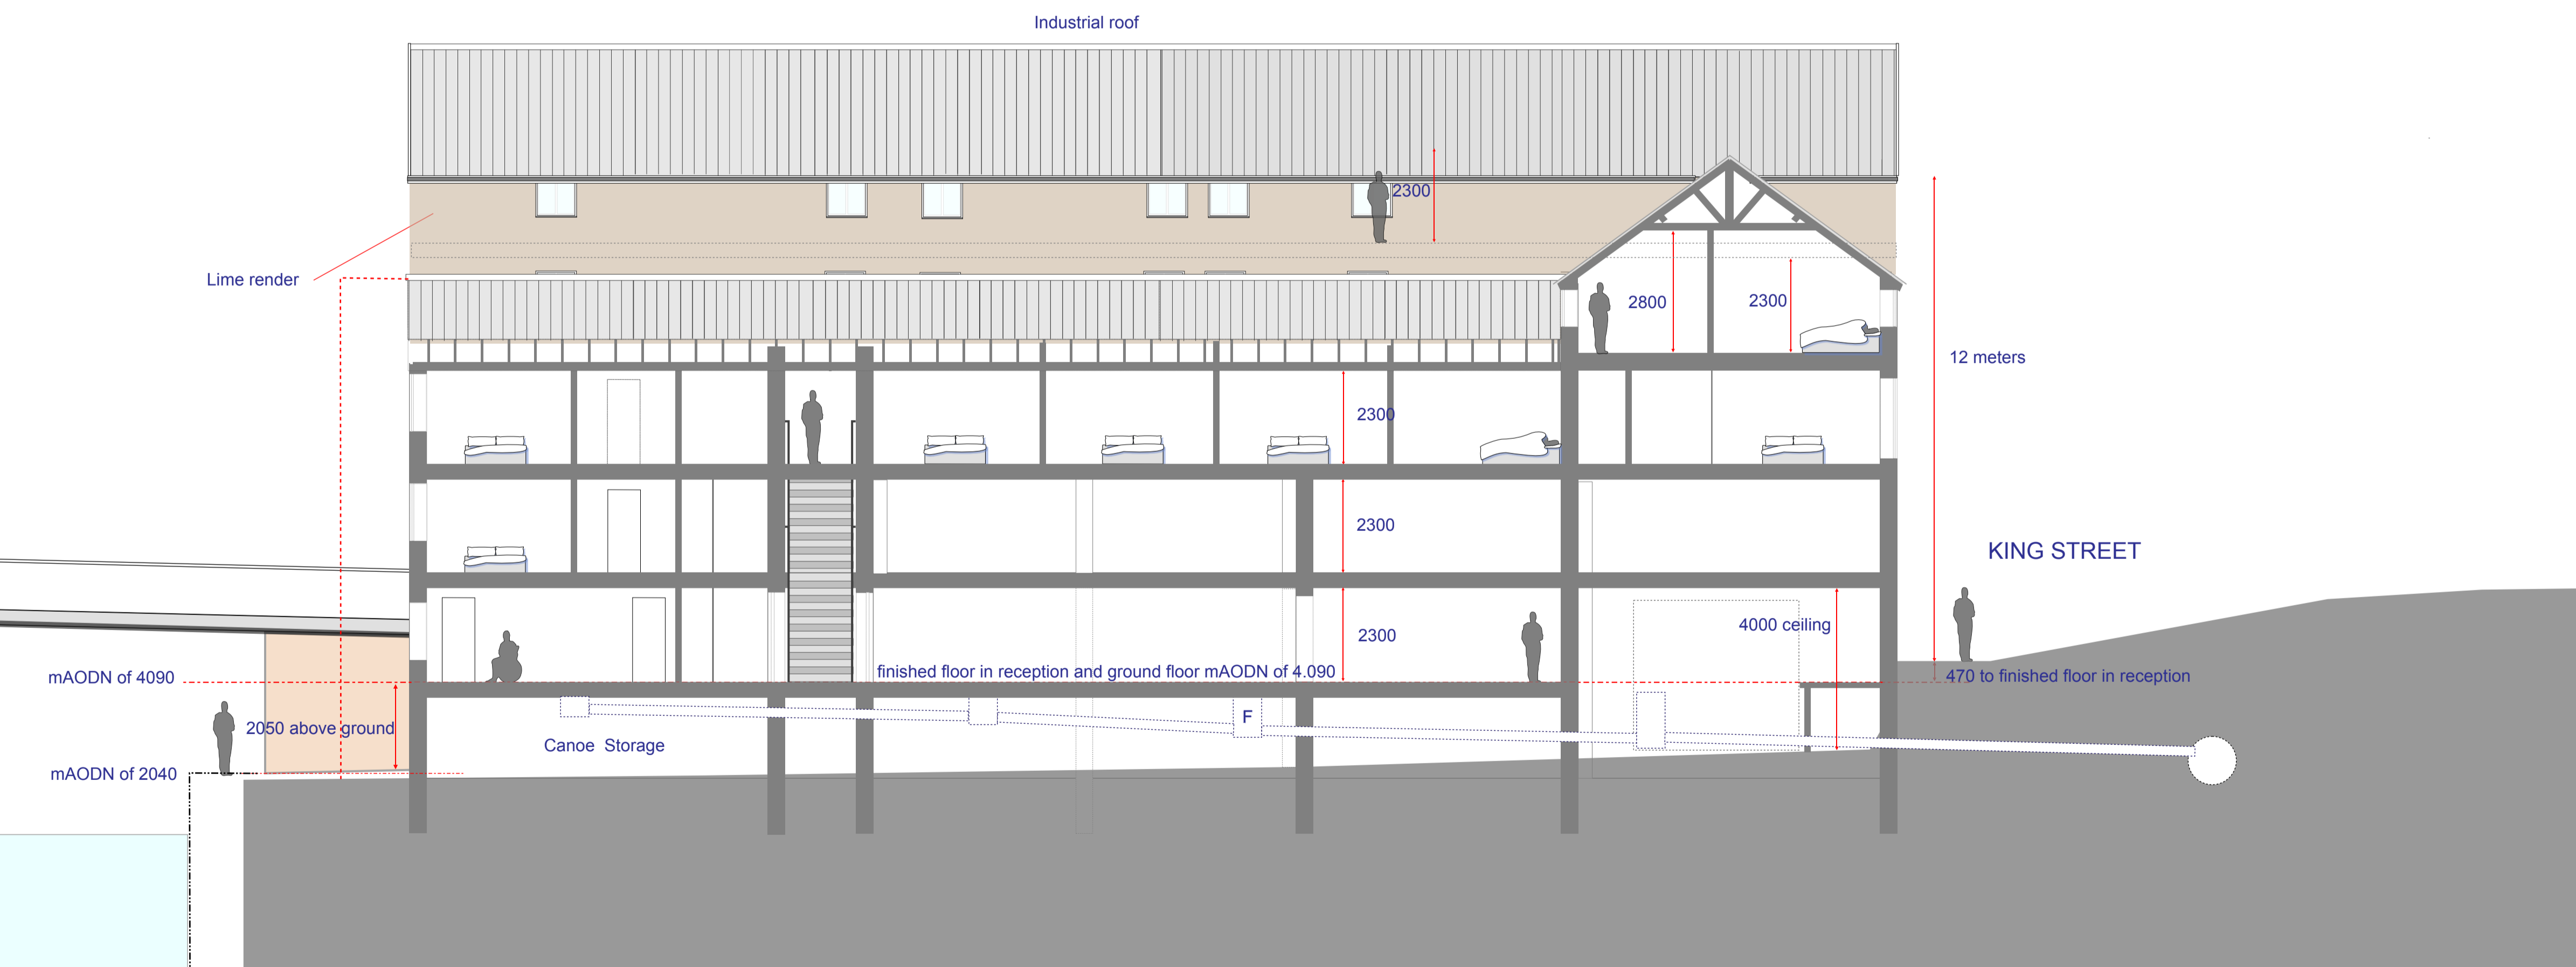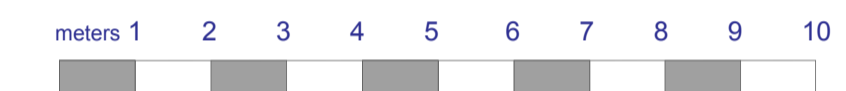

The FERRY BOAT SECTION from G, CAR PARK to BRIDGE, *proposed*

Construction notes:

Shows where sections A and B are from, on map.

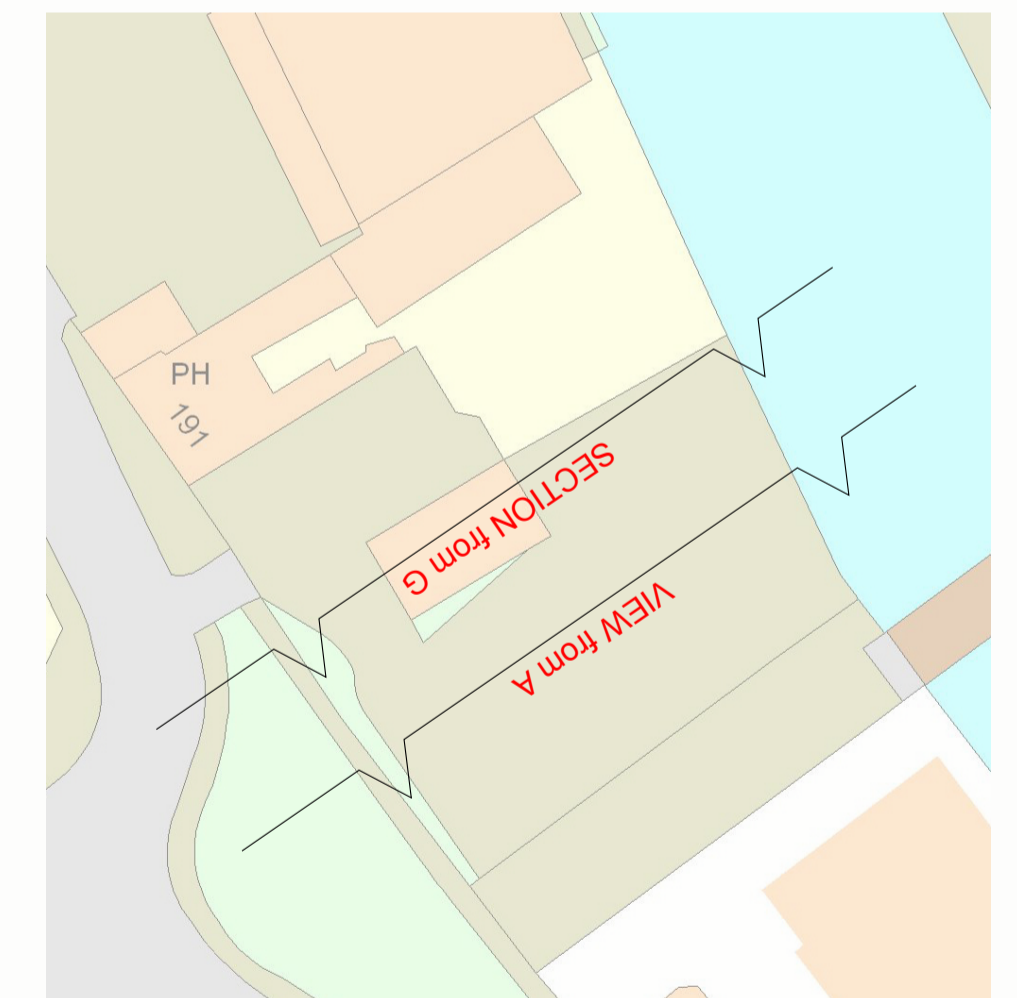

NORWICH BACKPACKERS
191 king Street,
Norwich.

Master plan. Illustration scale 1:100.
REVISED
SECTIONS of EXISTING and
PROPOSED from A.

Drawings: Millgate Design
September 2010.

01603 279979
Copyright T.Cringle

Notes:
All written dimensions are in millimetres.
All measurements should be checked on site, prior to work being carried out.
Please use scale for illustration purpose only.
Colours are used to illustrate different materials, but NOT as the actual material colour.
For materials used and colours please see photos and specification notes.